

Learning Village Building

LEGEND


LOOSE FURNITURE BY SCHOOL

SPECIALTY EQUIPMENT INSTALLED BY CONTRACTOR; SUPPLIED BY SCHOOL

SPECIALTY EQUIPMENT INSTALLED BY SCHOOL

5 Specialty Equipment Schedule

Type	Comments	Count
CHARGING CABINET		5
DATA CABINET		2
PHOTOCOPIER		2
SCREEN		13
WHITEBOARD		9

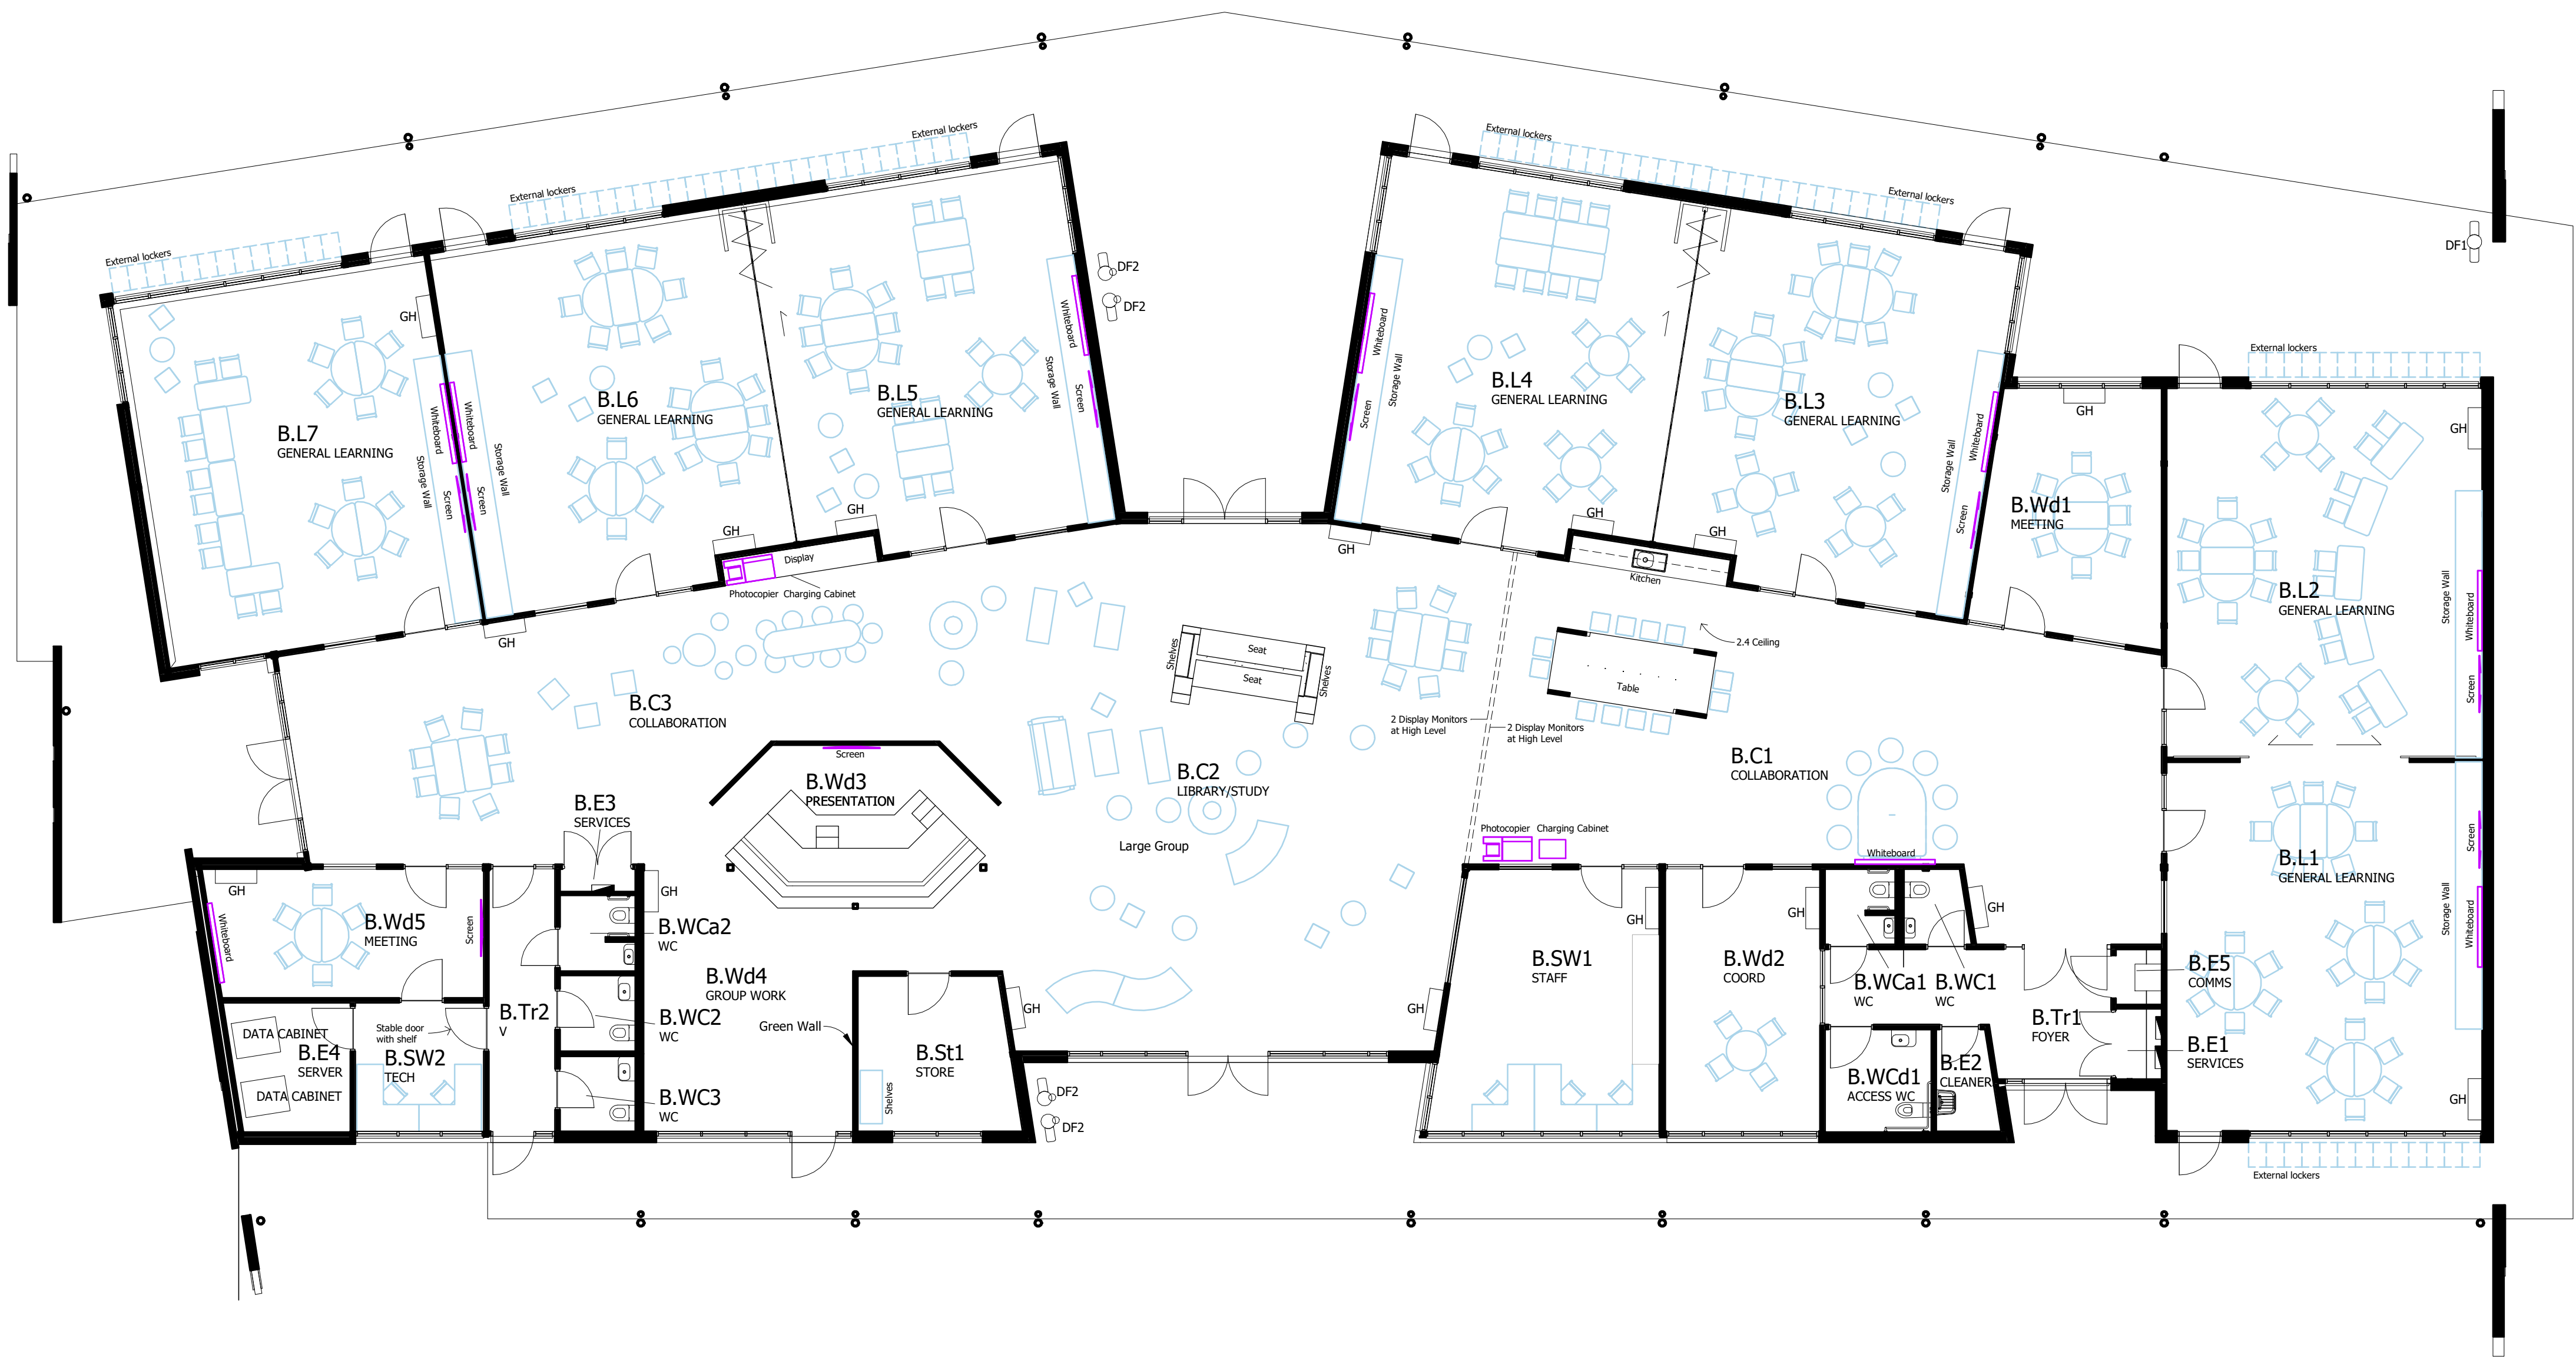

Furniture and Equipment Plan
1 : 100